


WATER SERVICE CONNECTION

CURB BOX SET TO GRADE

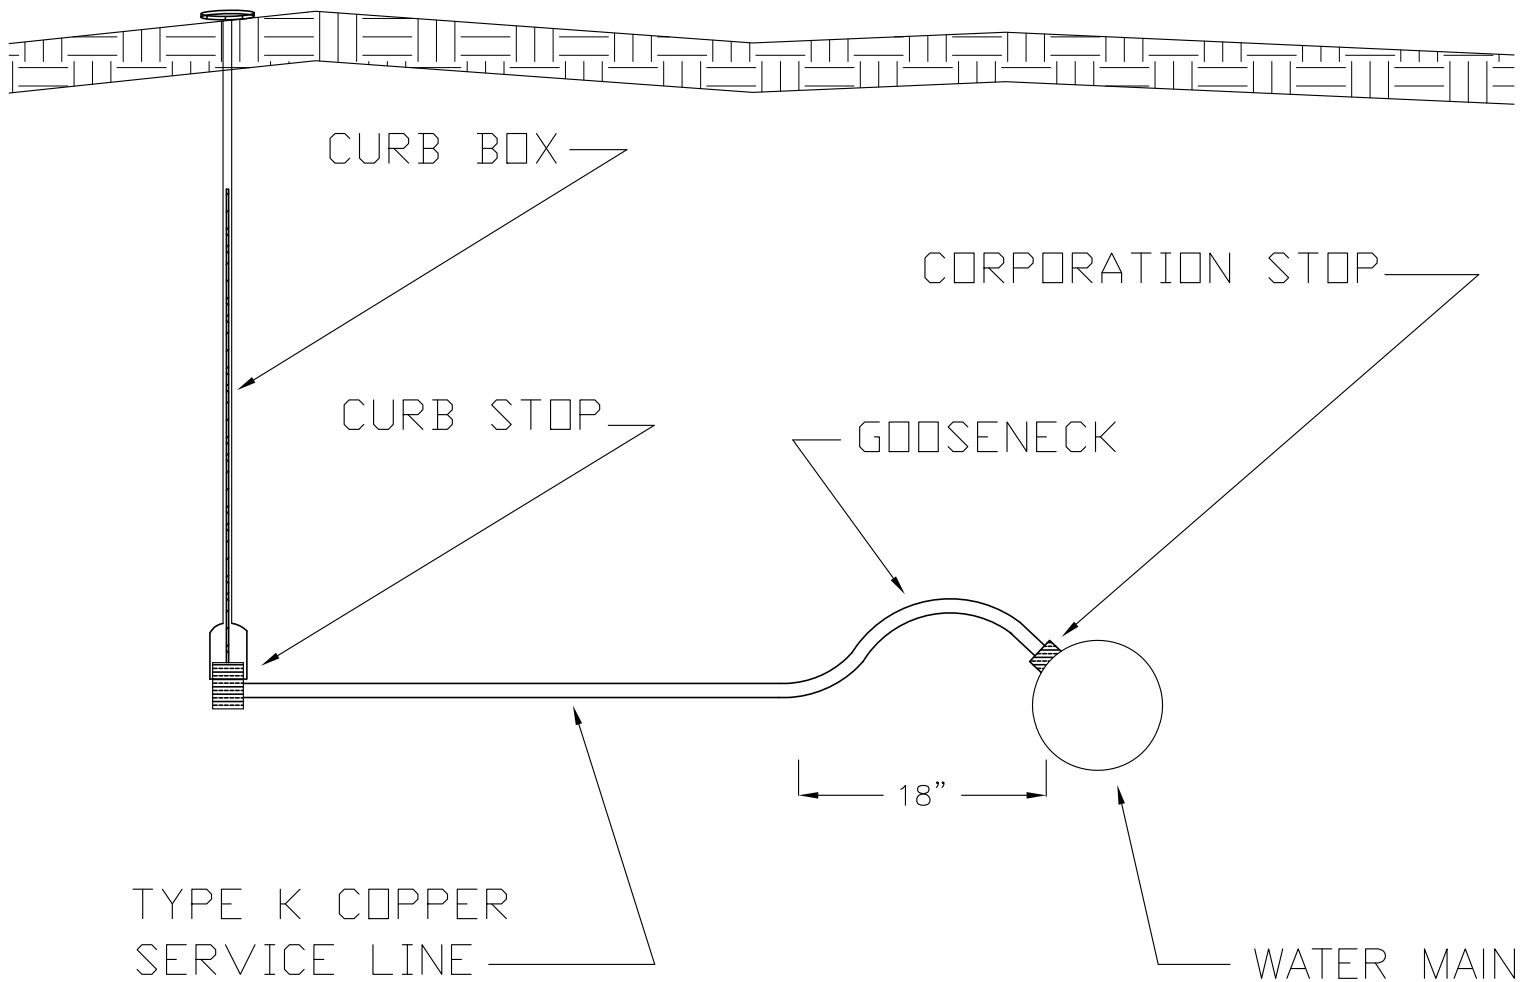

SERVICE LINES TO BE INSTALLED AT A MINIMUM OF 4.5 FEET AND NO MORE THAN 5.5 FEET

CURB BOX RODS TO BE 24 TO 30 INCHES IN LENGTH

WATERMAIN SHALL BE TAPPED AT 45° FROM THE VERTICAL

COLLAR SHALL BE USED IN PAVED AREAS

MILLCREEK TOWNSHIP WATER AUTHORITY